


POWDER COAT PAINT FINISH
STANDARD COLOR IS BRONZE
BLACK, WHITE AND RED ARE OPTIONAL

THE ALUMINUM STAIR IS
RECOMMENDED FOR EXTERIOR
APPLICATIONS IN HIGH
HUMIDITY AREAS.

ALUMINUM AND STEEL SPIRAL STAIRS

by USA Stair LLC • Pearland, Texas 77581

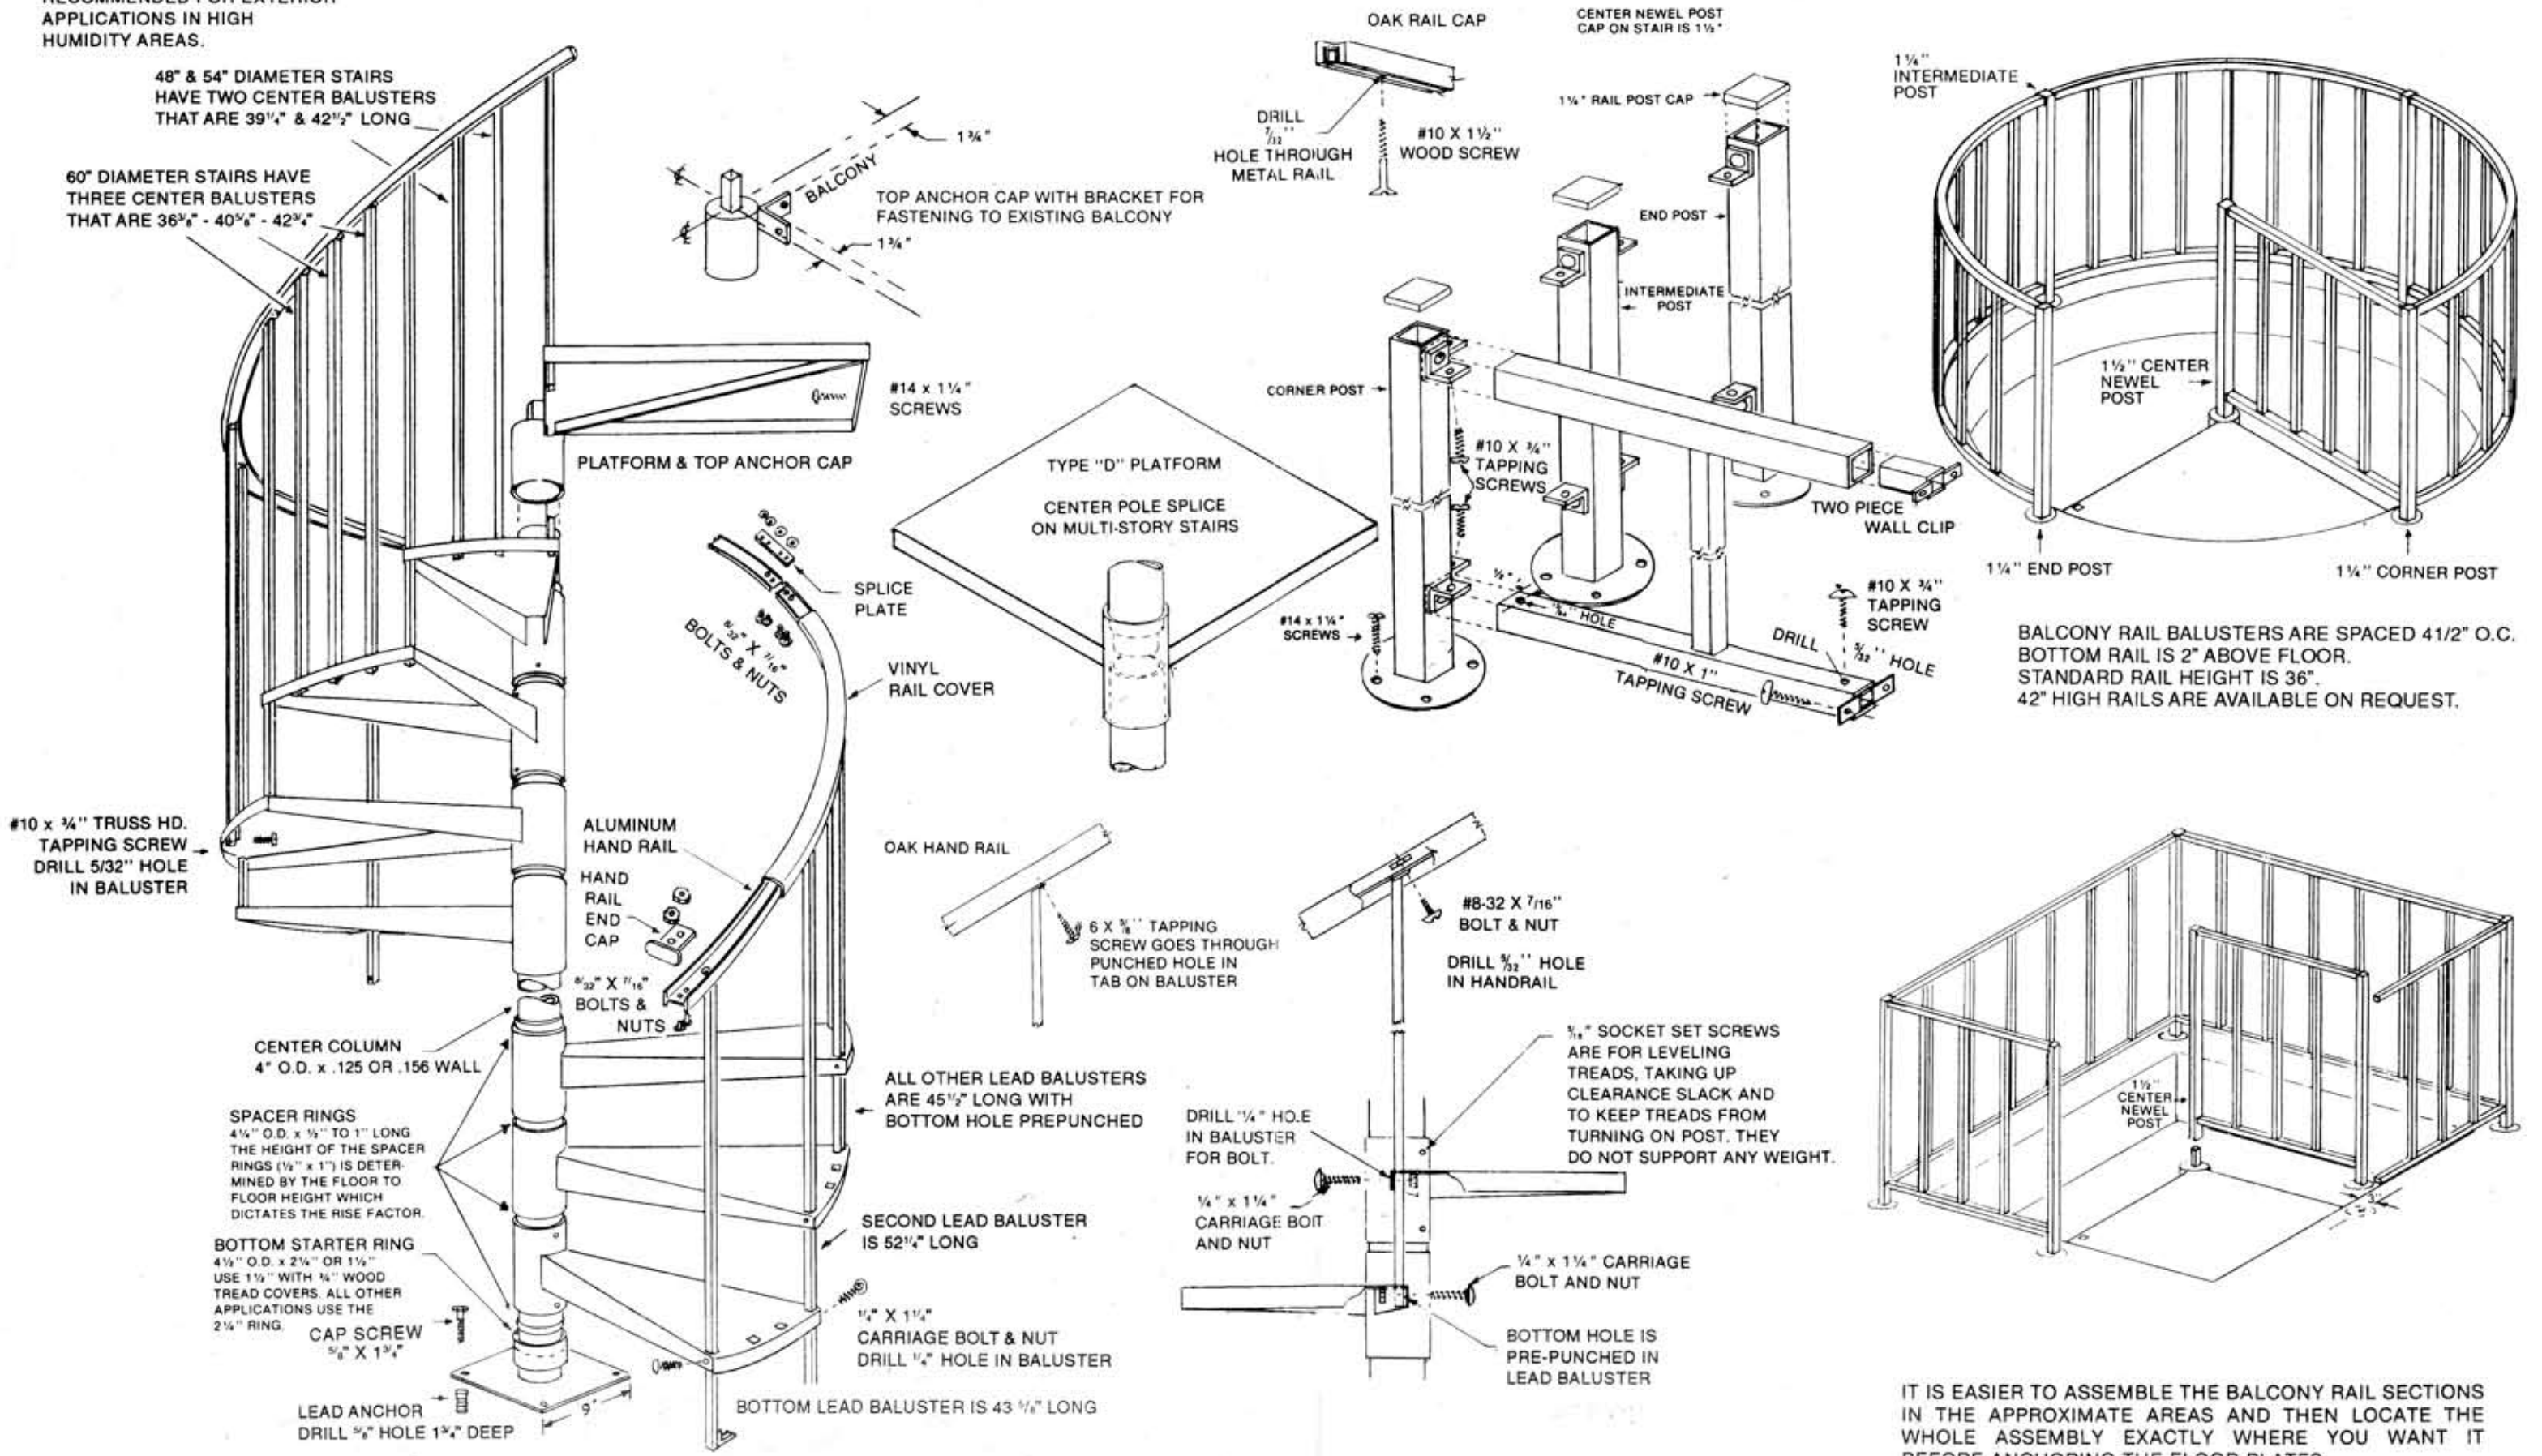

BALCONY RAIL BALUSTERS ARE SPACED 41/2" O.C.
BOTTOM RAIL IS 2" ABOVE FLOOR.
STANDARD RAIL HEIGHT IS 36".
42" HIGH RAILS ARE AVAILABLE ON REQUEST.

IT IS EASIER TO ASSEMBLE THE BALCONY RAIL SECTIONS
IN THE APPROXIMATE AREAS AND THEN LOCATE THE
WHOLE ASSEMBLY EXACTLY WHERE YOU WANT IT
BEFORE ANCHORING THE FLOOR PLATES.